




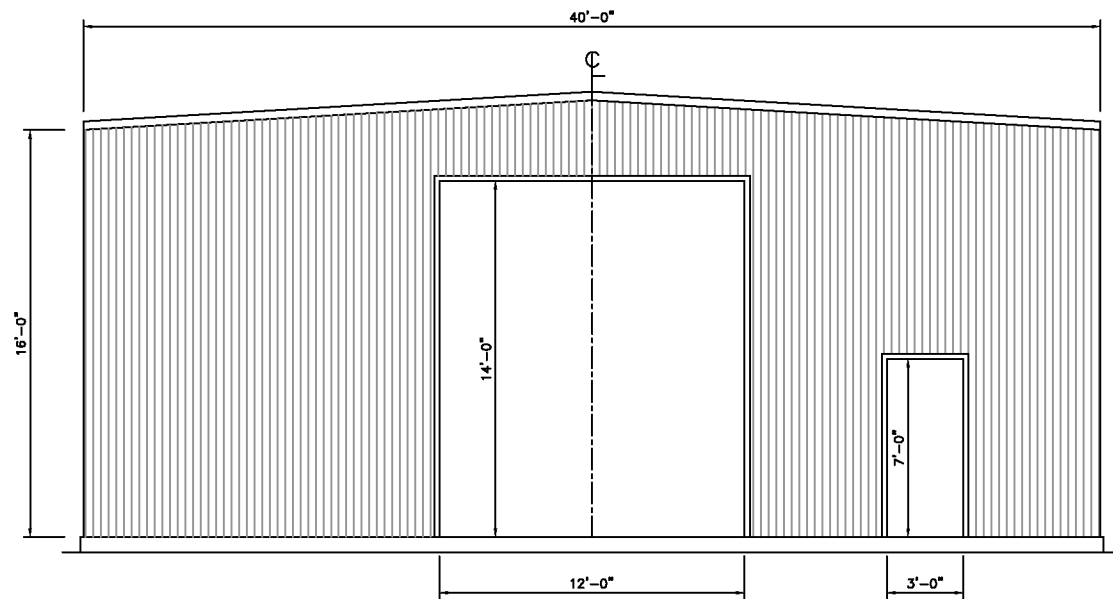


FRONT ELEVATION

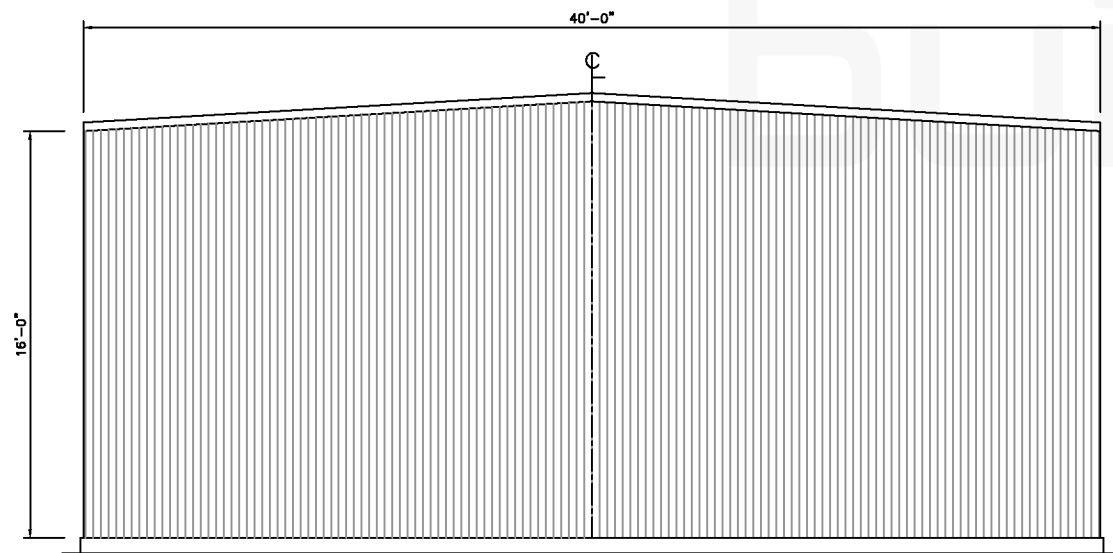

REAR ELEVATION

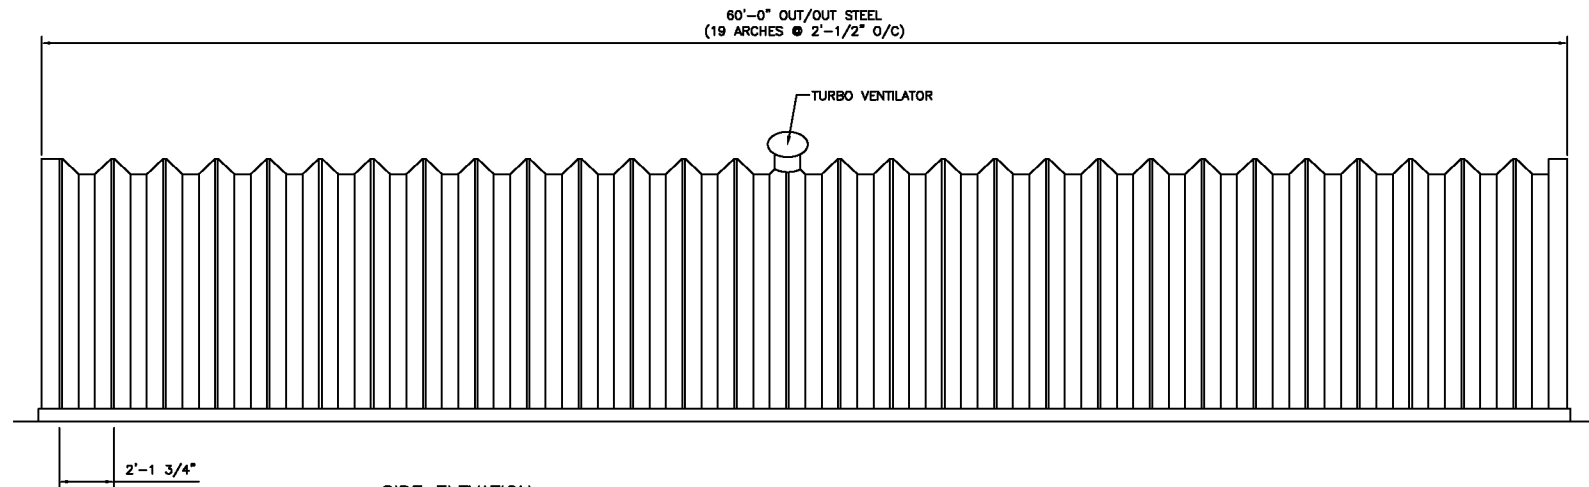

SIDE ELEVATION

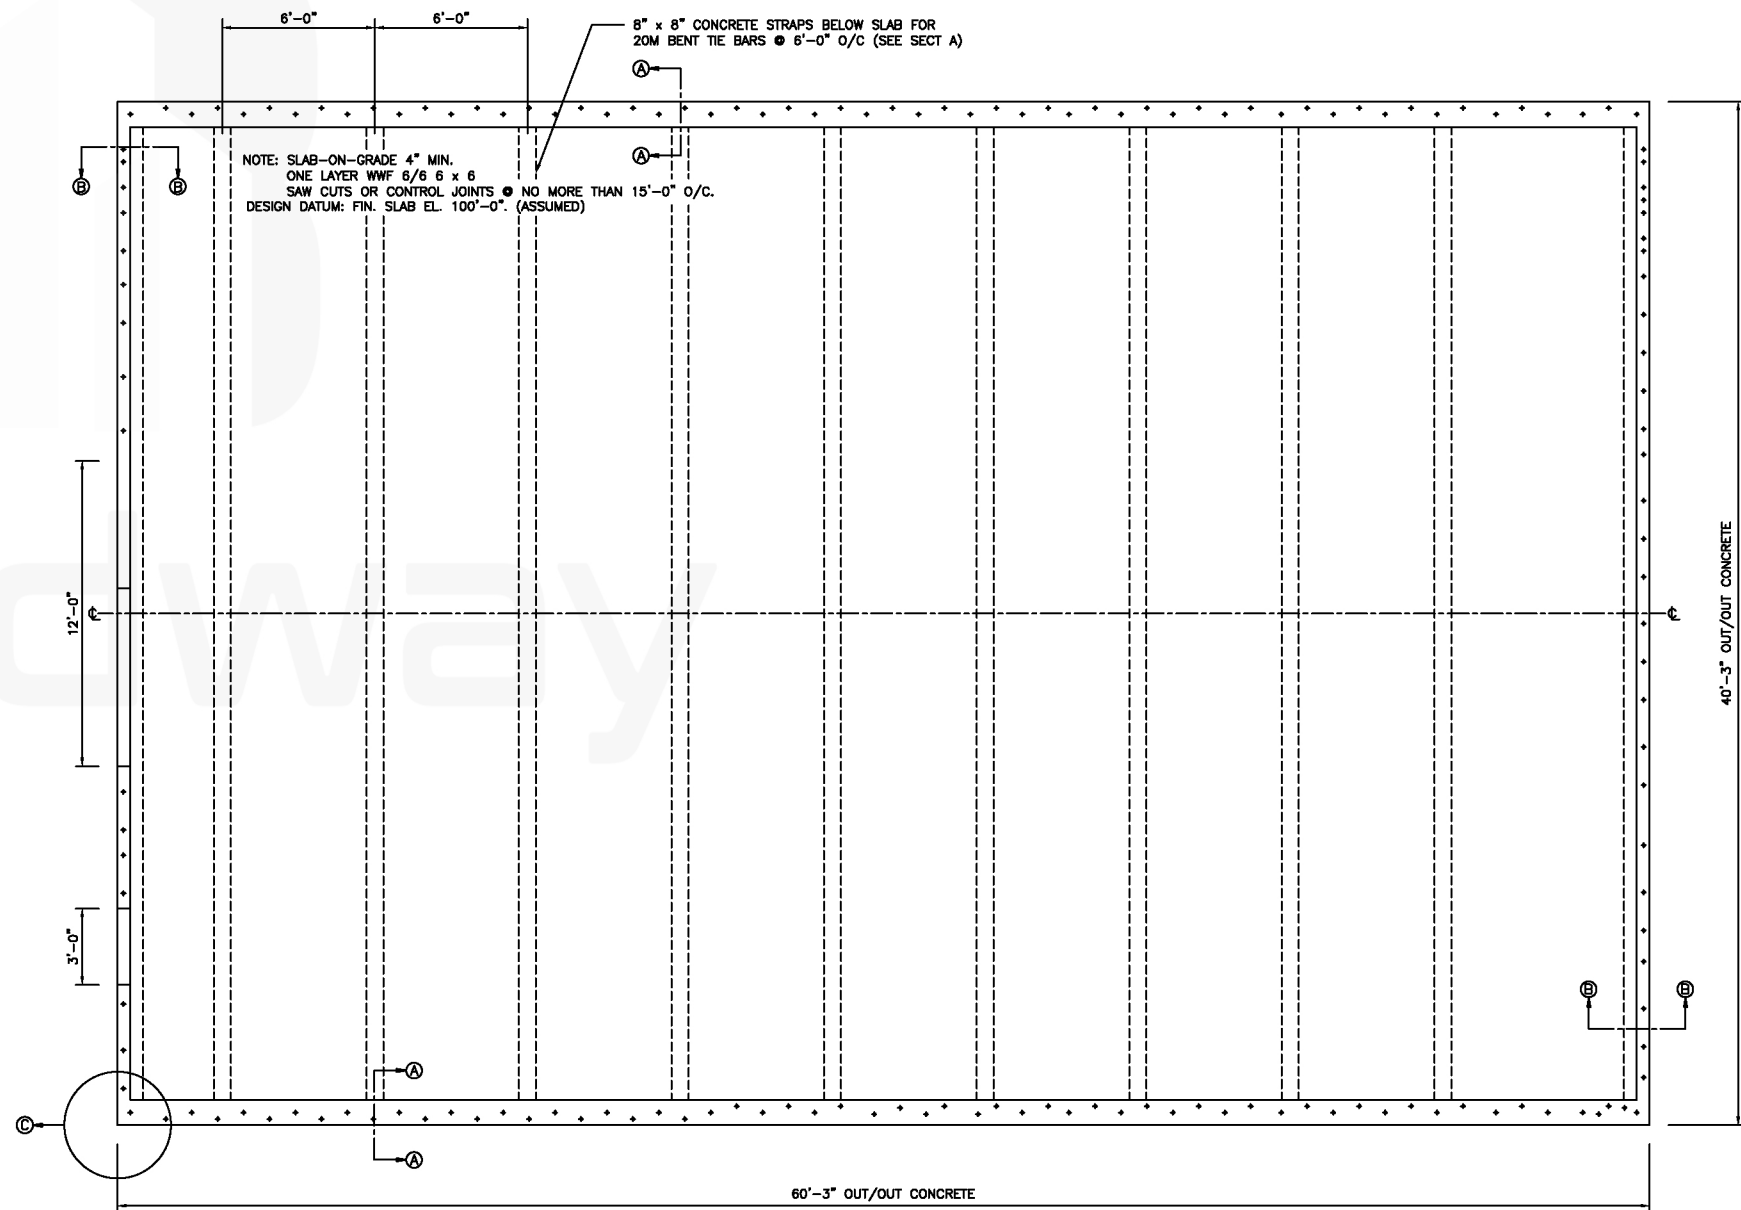

FOUNDATION PLAN