



FRONT ELEVATION

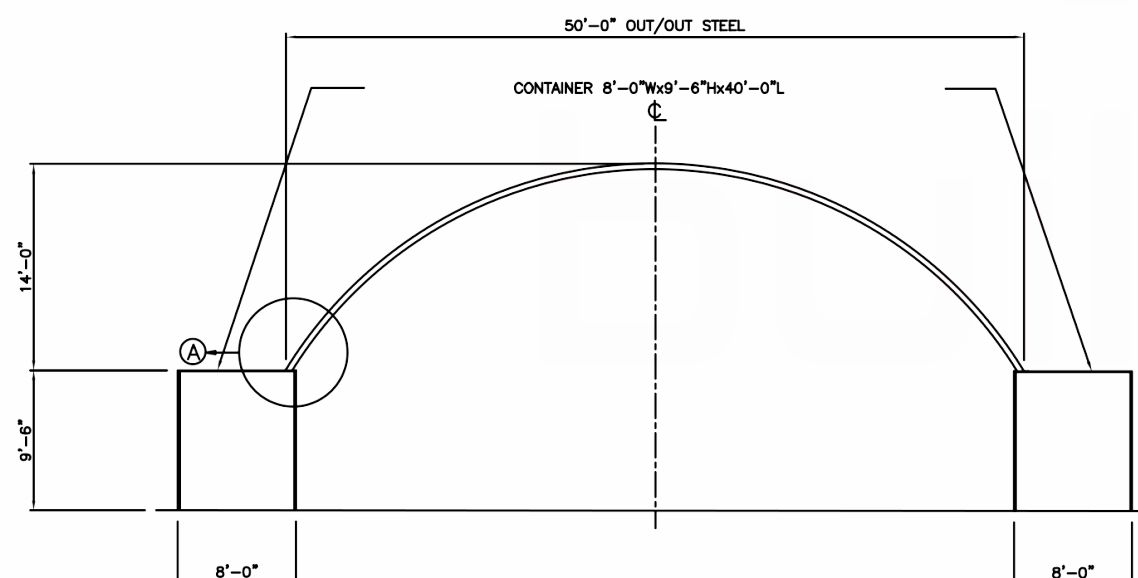

REAR ELEVATION

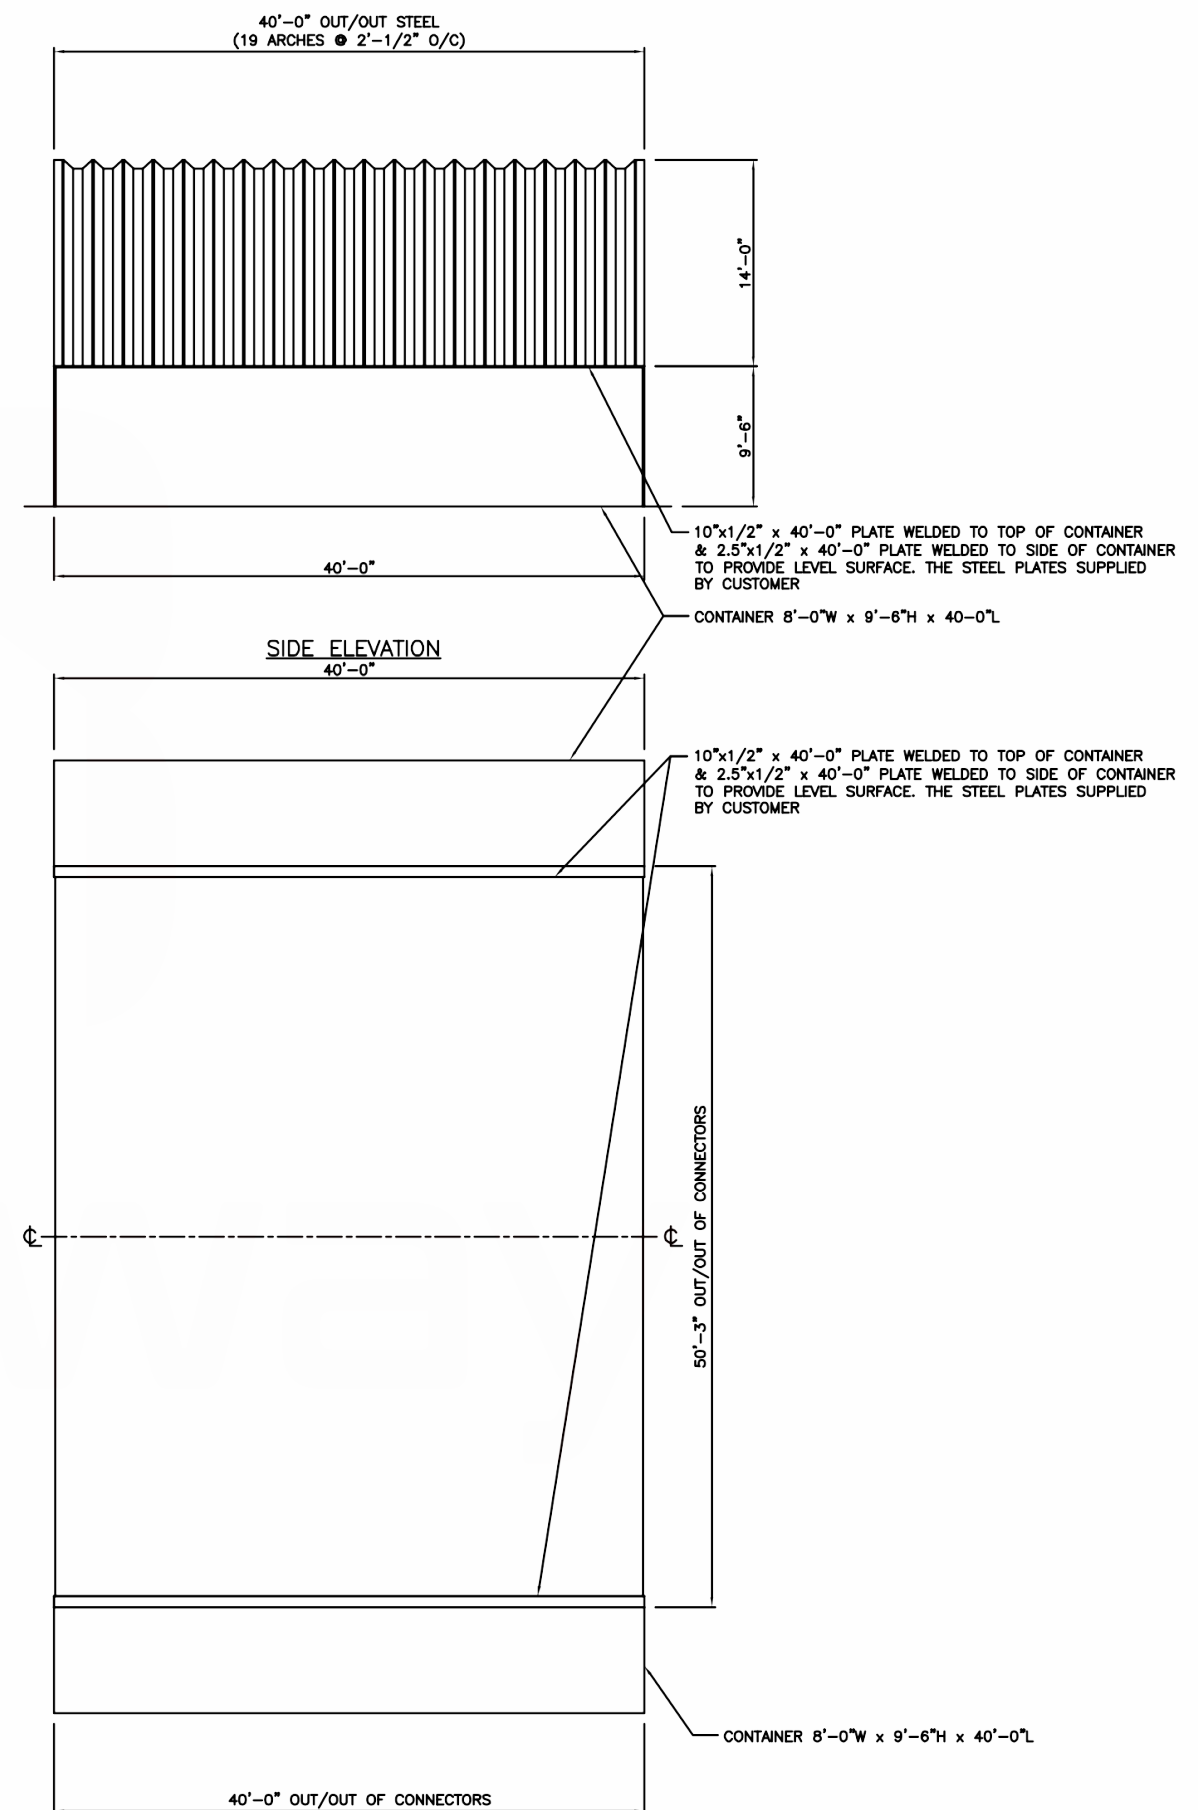

FOUNDATION PLAN



855-944-1515

buildway.com

Building Dreams. One Kit at a Time



50 years of warranty



30+ years of Excellence



100% American Steel



261 North University Drive, Suite 500-100
Plantation, FL 33324

